


CABLE TRENCH SECTION

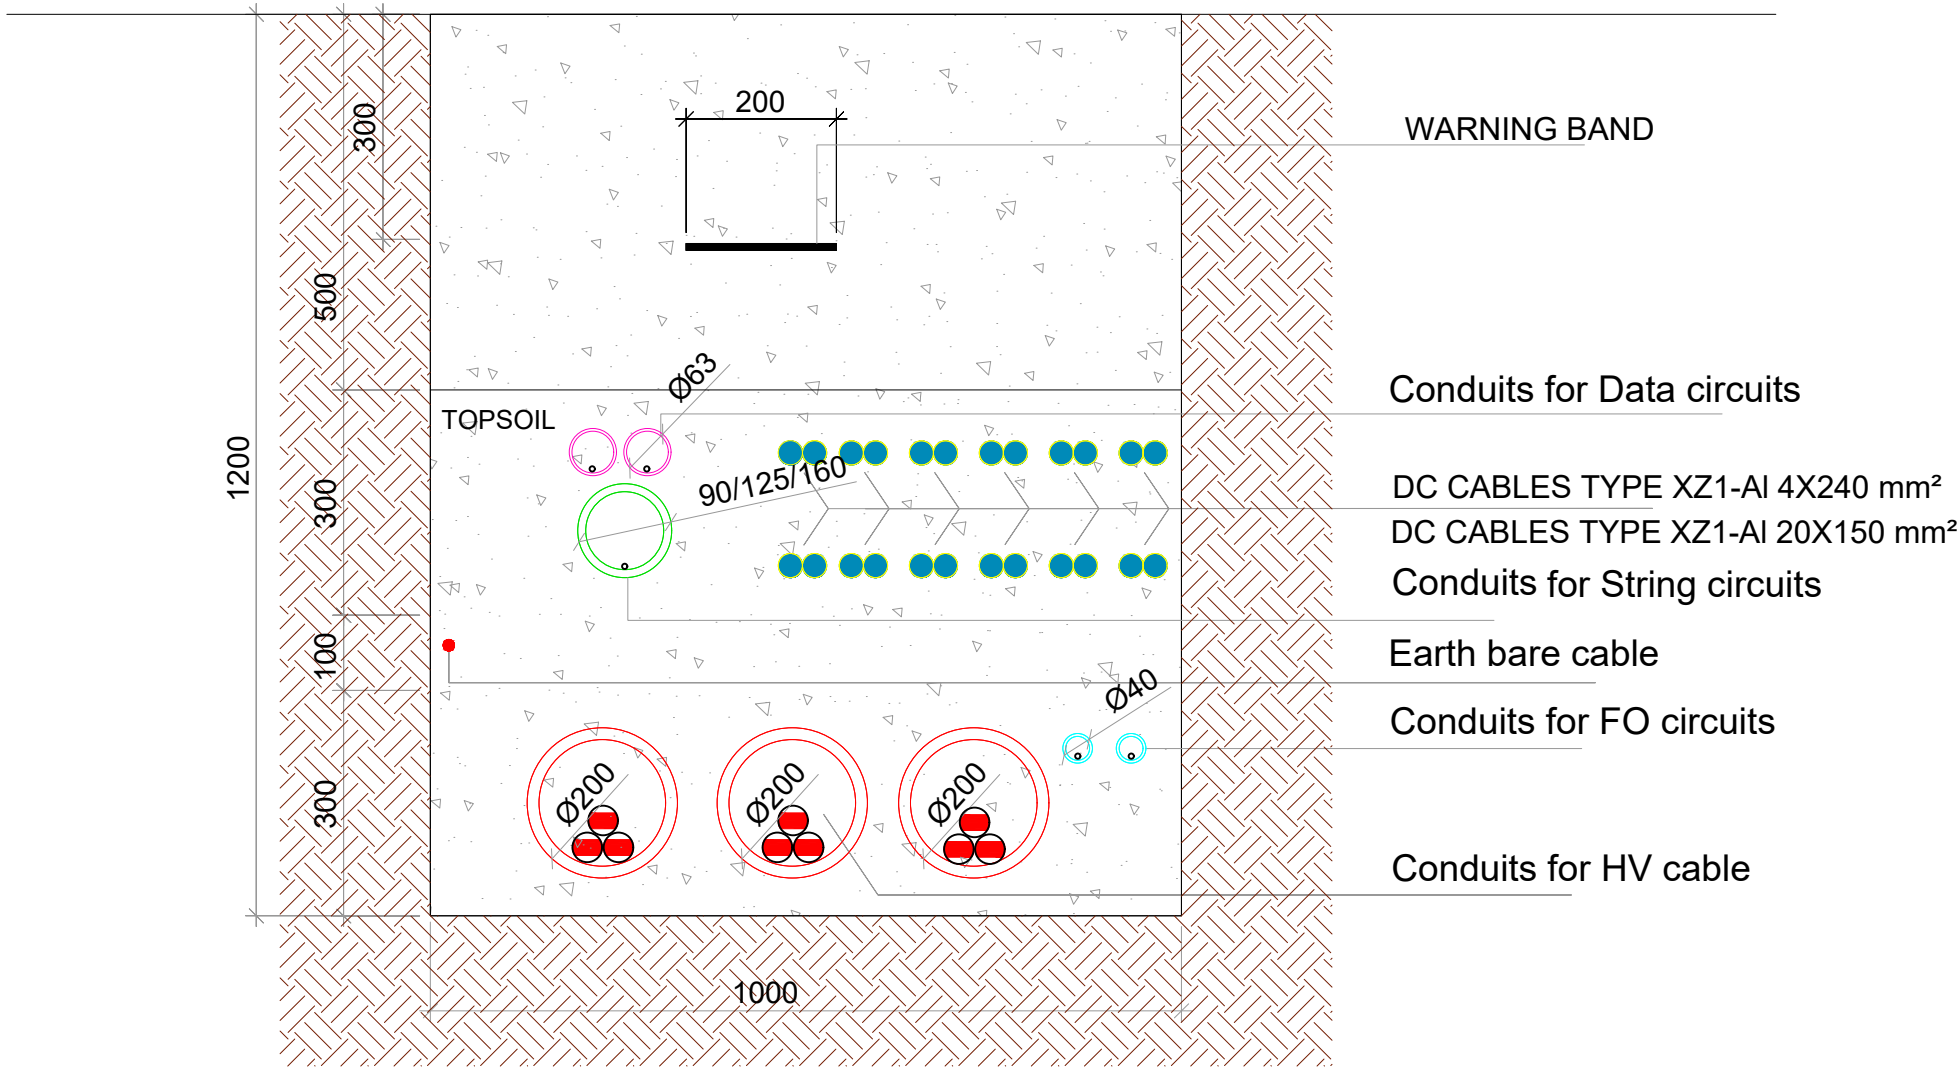

TYPICAL



P01	EA	ST	First Issue	03.02.2023
Cable Trench Cross section		SLSF_CS21GB001_05	Cable Trench Cross section	
Stokes Lane Solar Farm		United Kingdom	1:10	A4
RECURRENT ENERGY		PRELIMINARY	1/1	