


CUSTOMER STATION

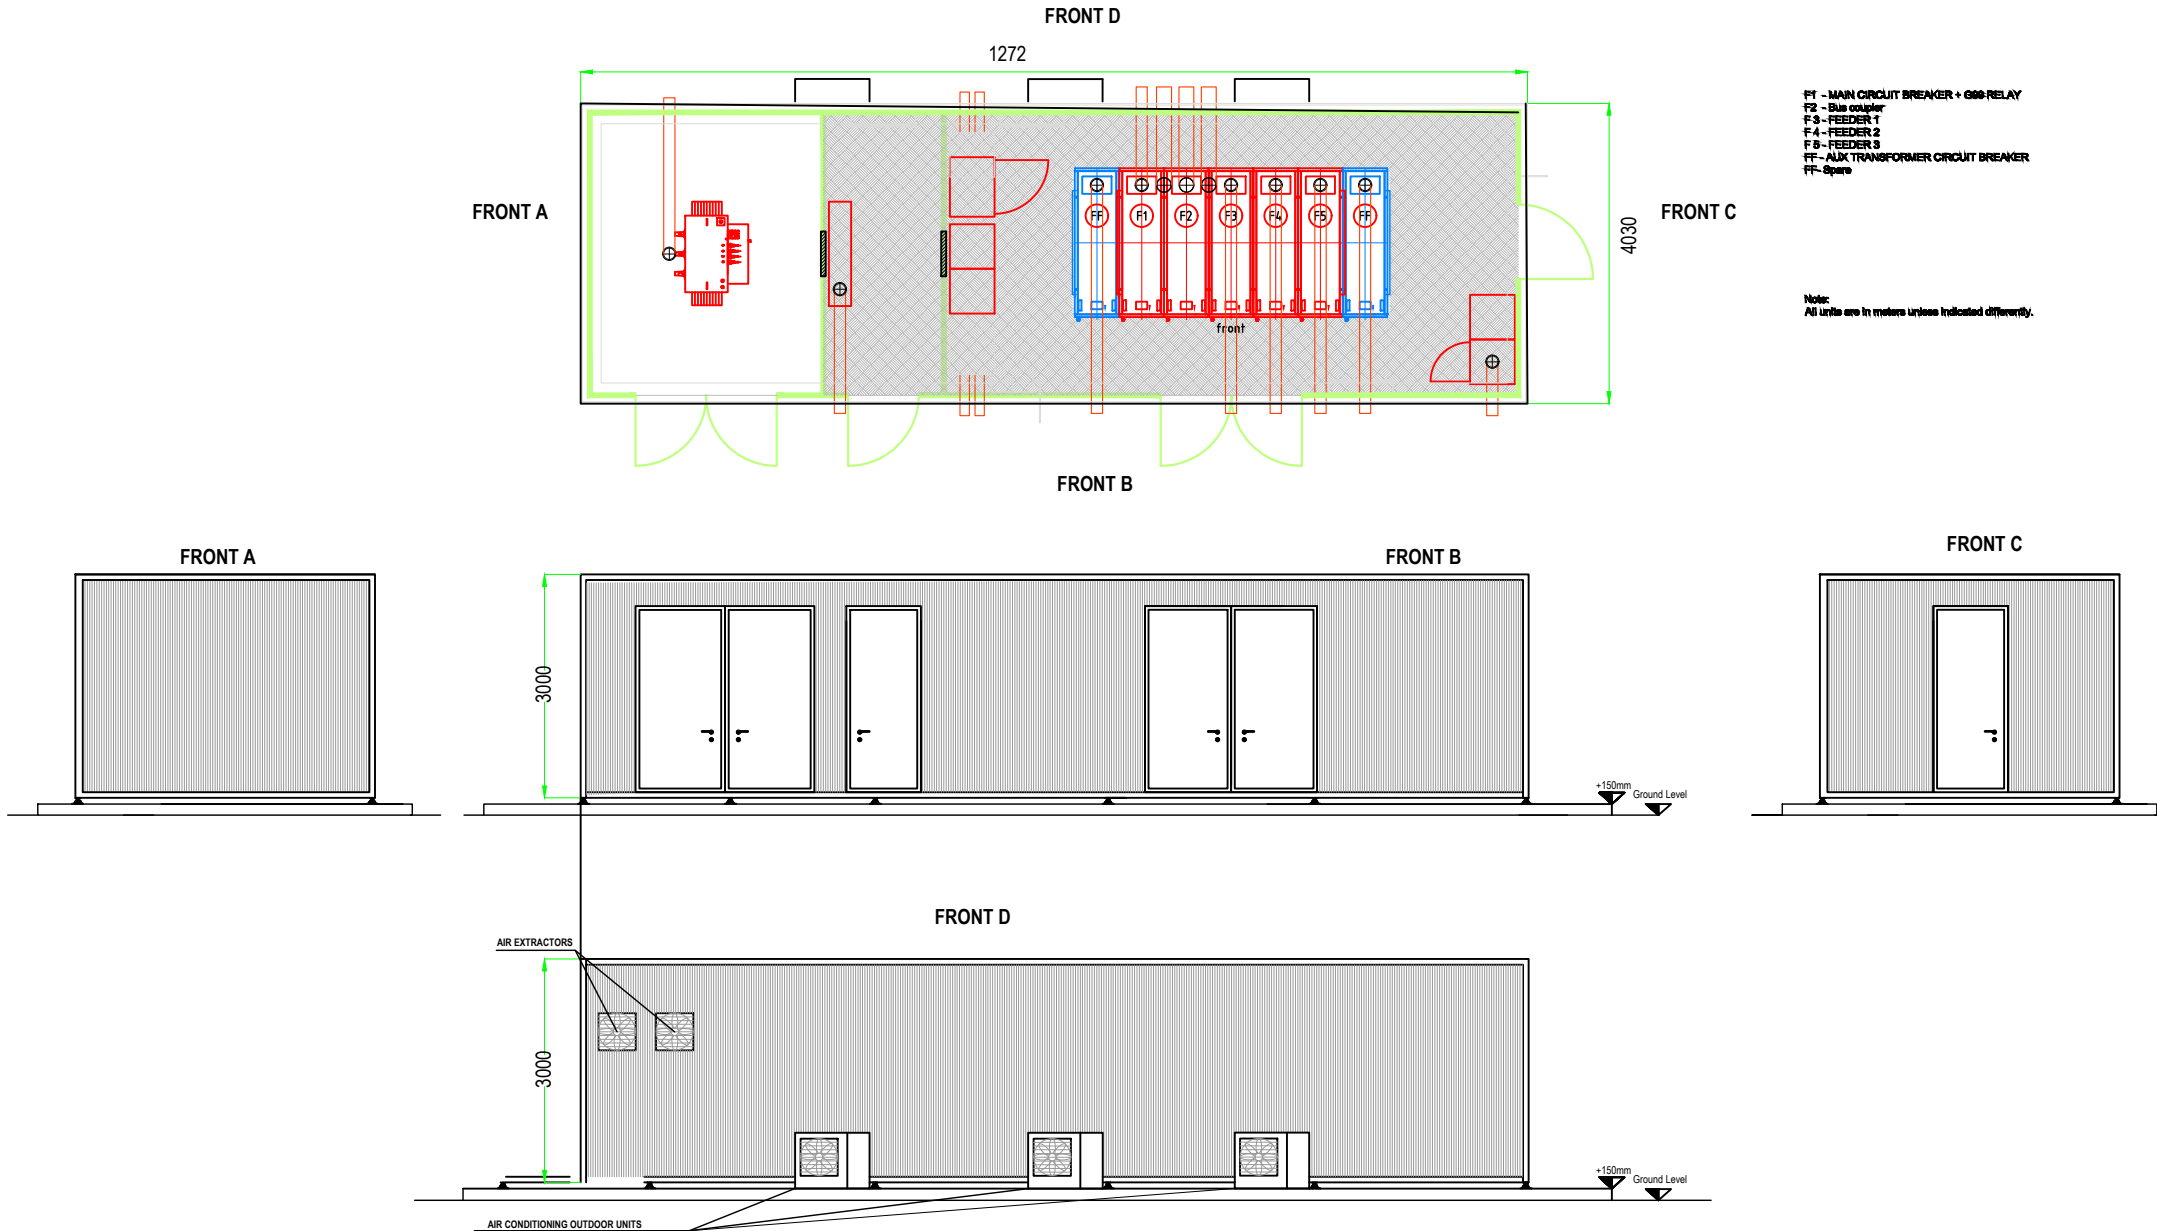

Dark Green metal

P01		EA	ST	First Issue		02.02.2023
DRAWING TITLE		Customer Station Elevations		DRAWING NUMBER		Customer Station Elevations
PROJECT NAME & ADDRESS		Stokes Lane Solar Farm		PROJECT NUMBER		1:100
CUSTOMER		RECURRENT ENERGY		STATUS		PRELIMINARY
DRAWING DATE & ADDRESS		United Kingdom		FORMAT		A4
DRAWING DATE & ADDRESS		United Kingdom		SHEET		1/1