




POWER STATION

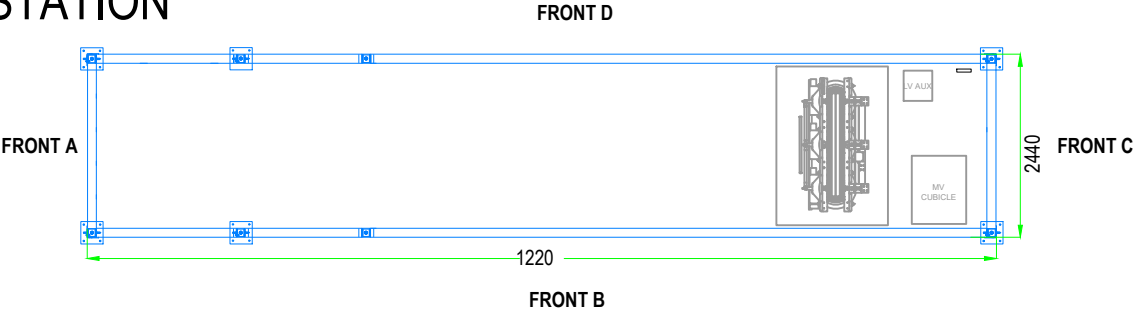

FRONTS

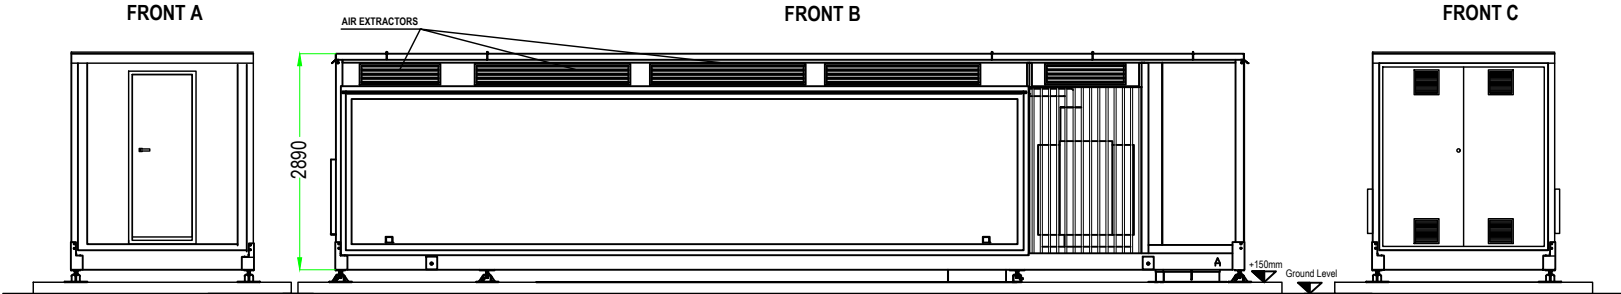

Power Station
container details
(TYPICAL)

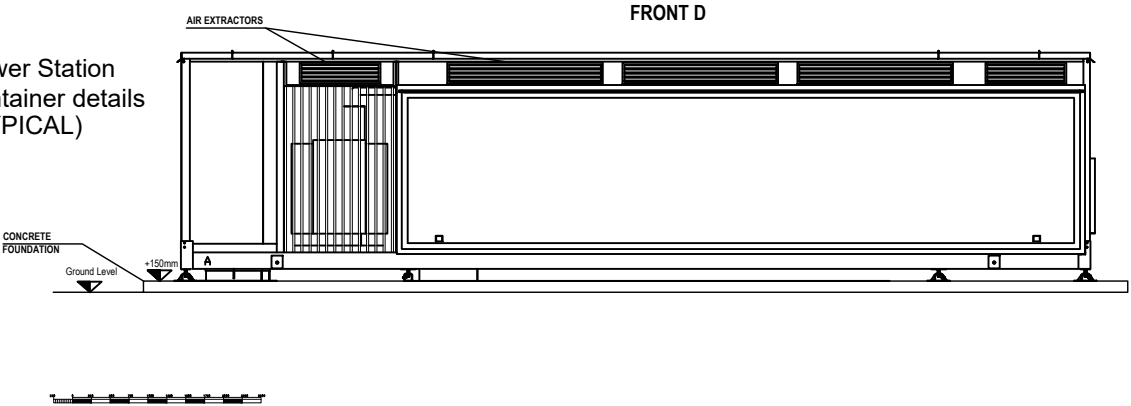

Light Gray/
Dark Green
metal

PD1	EA	ST	First Issue		02.02.2022
Power Station Elevations			SLSF_CS21GB001_01	Power Station Elevations	
RECURRENT ENERGY			Stokes Lane Solar Farm	1:100	
			United Kingdom	A4	
RECURRENT ENERGY			PRELIMINARY	1/1	