


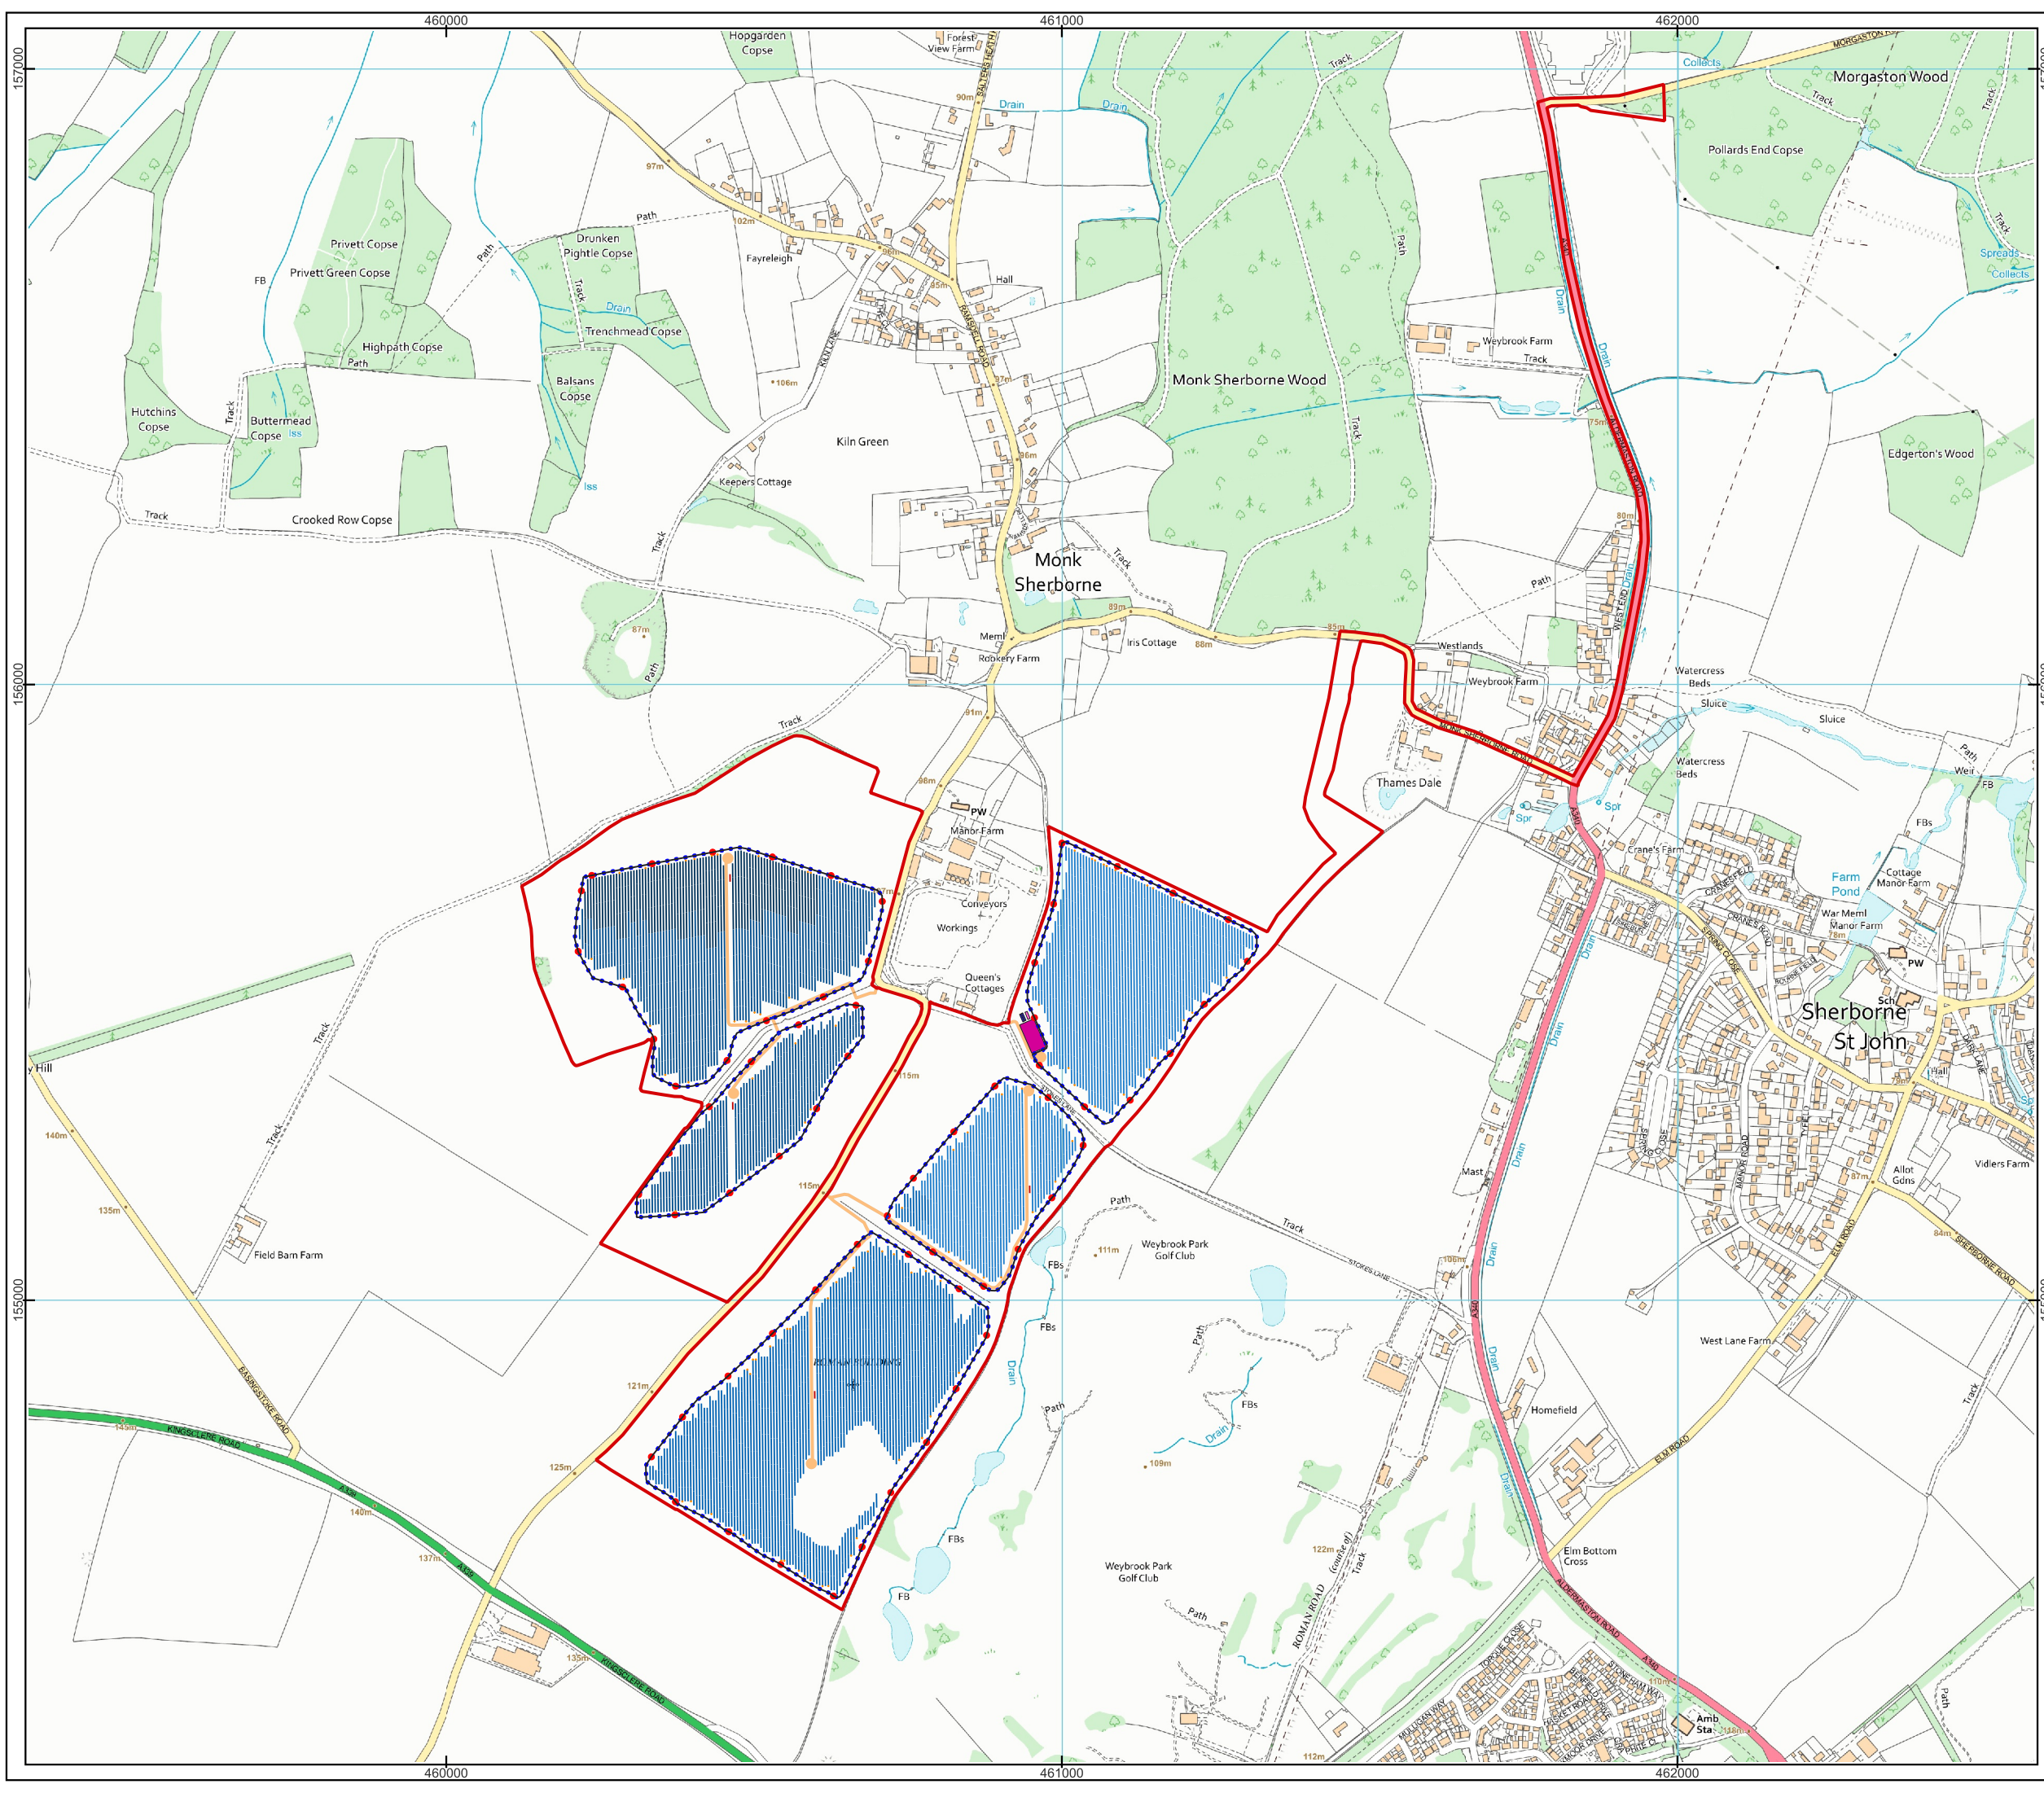

Stokes Lane Solar Farm

- Legend
- Site Boundary
 - Solar Panels
 - Fences
 - Substation Compound
 - Customer Substation
 - Power Stations
 - Spare Parts Containers
 - Access Tracks (5m)
 - Gate
 - CCTV
 - Inverters

Site Layout Plan

Drawn by: LM Reviewed by: LT Approved by: HW

Date: 27/05/2025
Reference: 110-013A-250527

Scale @ A3: 1:10,000

